





EAST ELEVATION

scale 1:100

AREAS:

LIVING :	167.5 sq.m - 18.0 squ.
GARAGE :	42.9 sq.m - 4.6 squ.
ALFRESCO :	24.1 sq.m - 2.6 squ.
PORCH :	5.8 sq.m - 0.6 squ.
TOTAL :	240.3 sq.m - 25.8 squ.

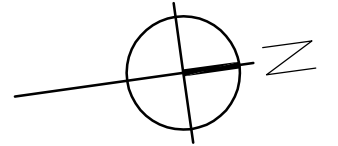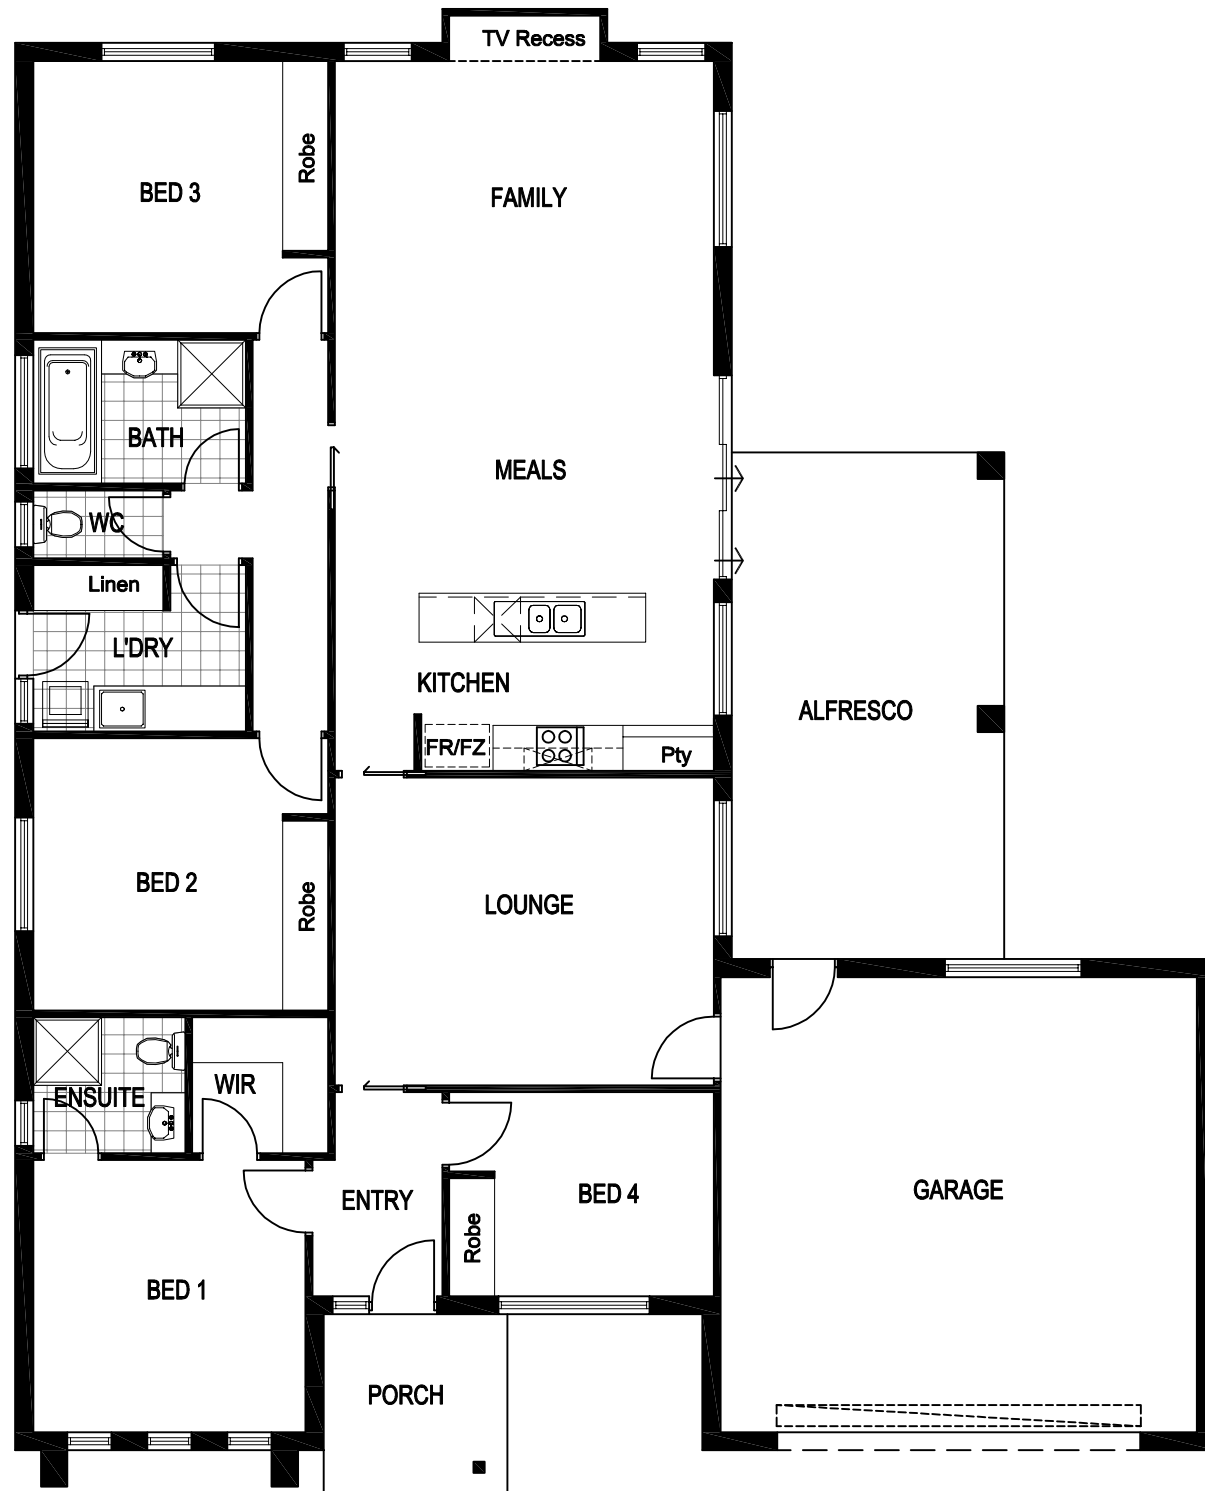

FLOOR PLAN

scale 1:100